



This drawing is subject to a detailed boundary & level survey of the site. It is also subject to the approvals & agreements of all the statutory authorities & undertakers, necessary for all supplies, way-leaves & diversions, all of which are unknown at the time of preparing this drawing. This drawing is also subject to all necessary local authority approvals and agreements.
The Contractor shall check all dimensions on site before commencement of works.
No dimensions to be scaled off this drawing.




- Materials Key**
1. Red Brick
 2. Intellockings Roof Tiles
 3. Grey Framed Window

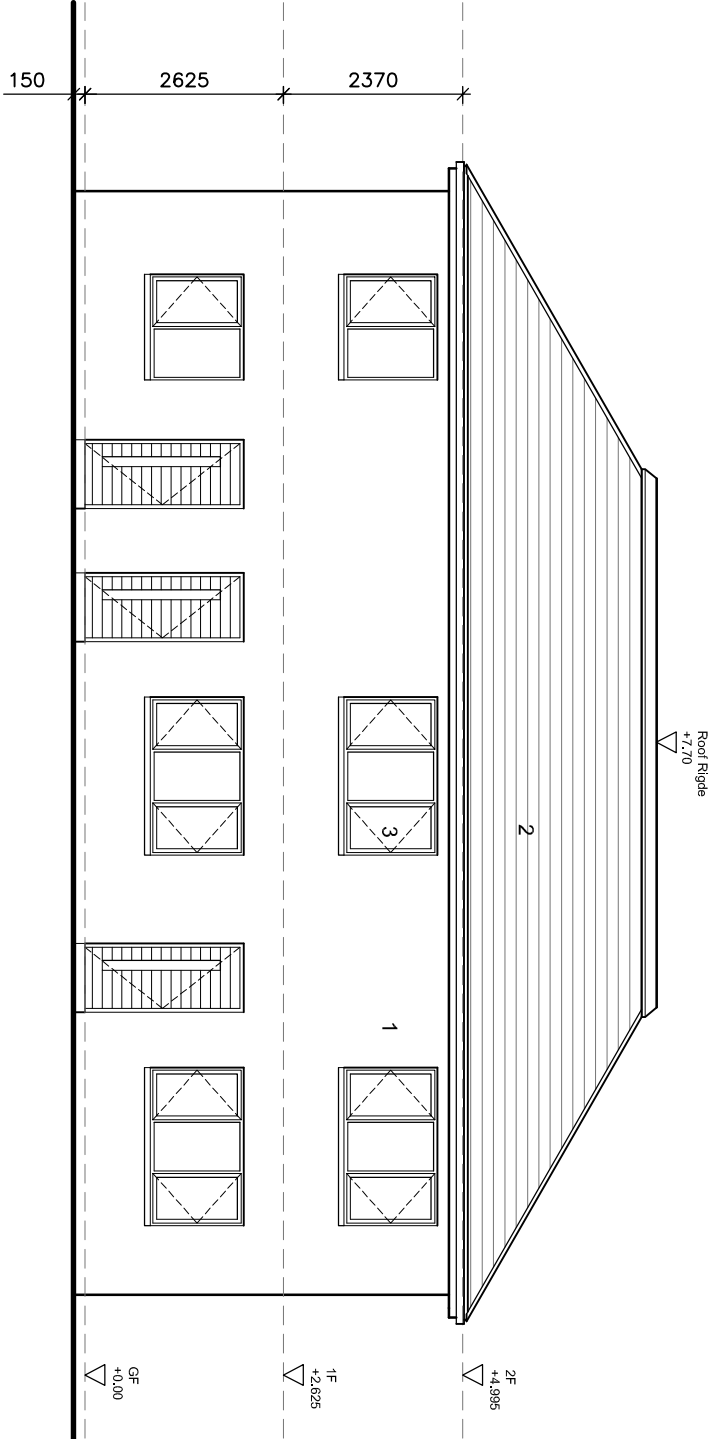


FRONT ELEVATION

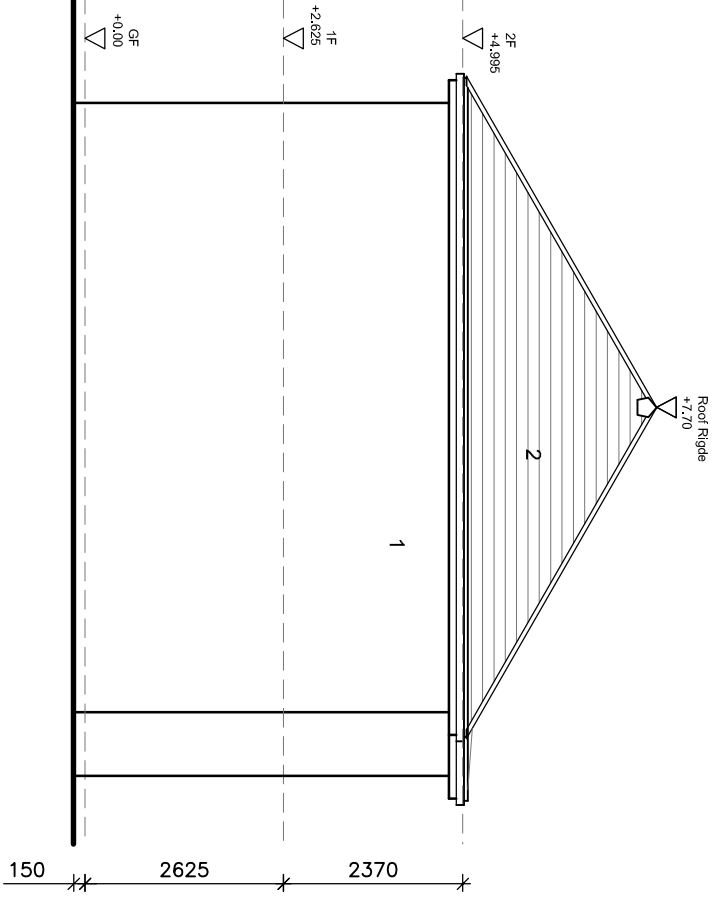

SIDE ELEVATION (EAST)

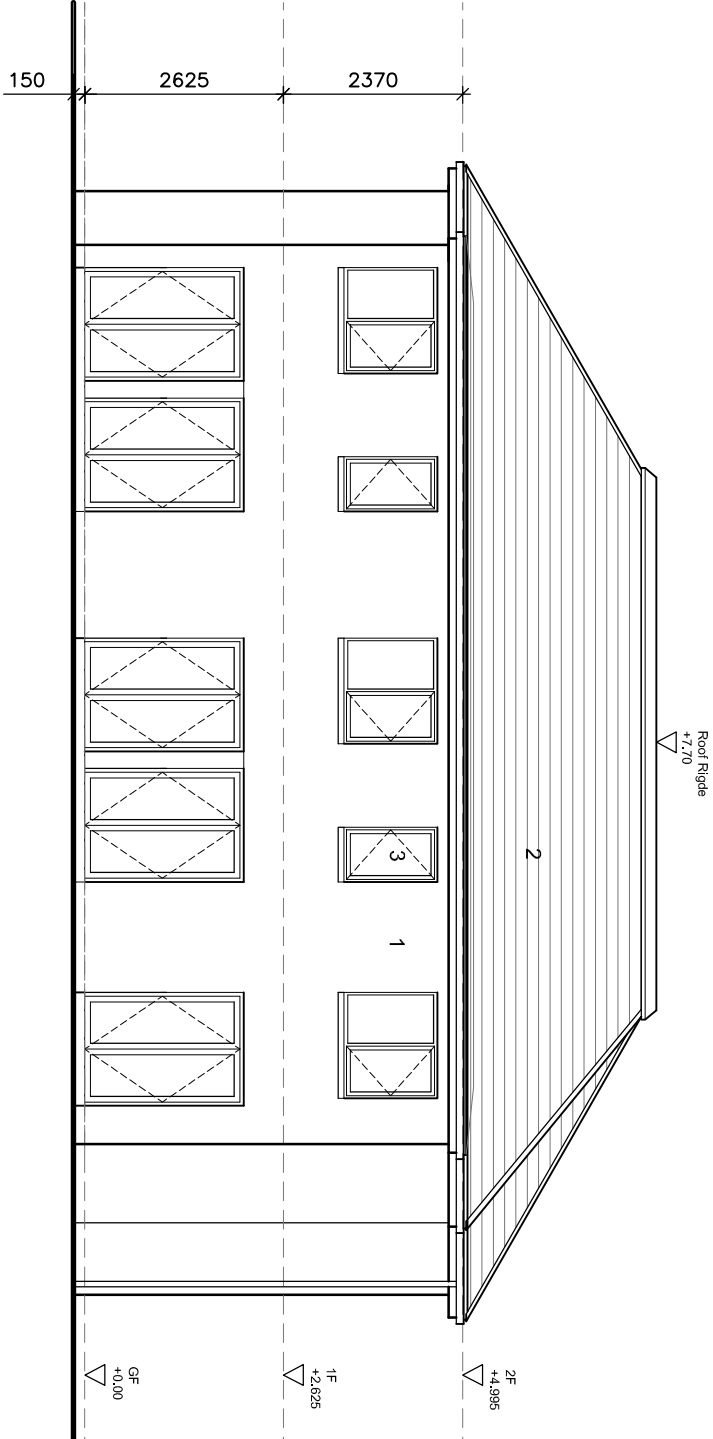

REAR ELEVATION

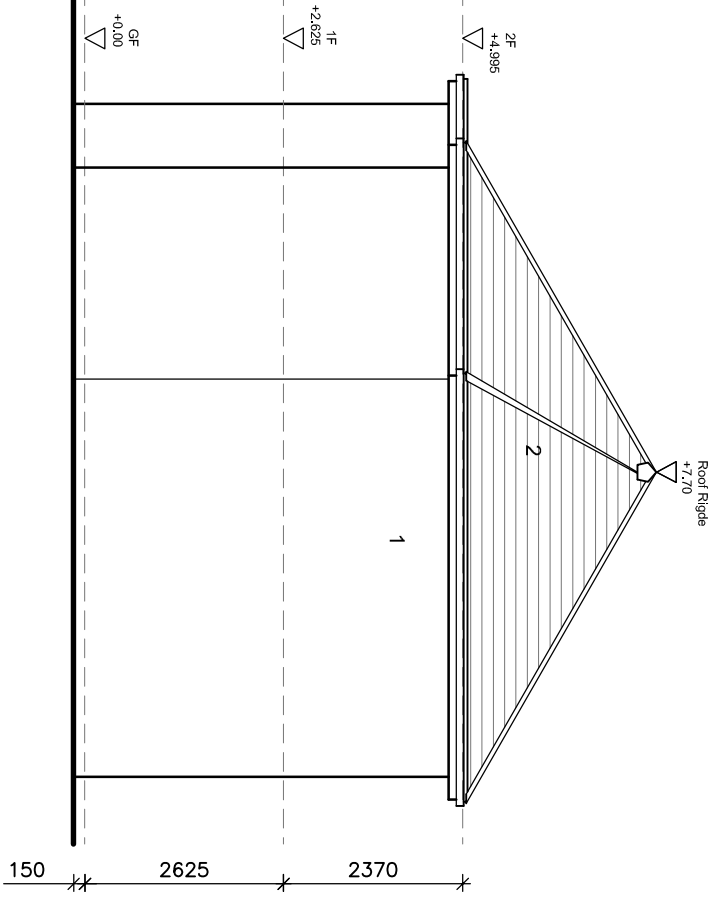

SIDE ELEVATION (WEST)

rev	date	amendment
01	27.06.16	design amended to suit reduced scheme



Project
New Dwellings
6 Short Avenue, Droylsden
Manchester, M43 6UA

Client
Gora UK (Ltd)

Drawing Title
Elevations

Job No	Drawing No	Rev No	Drawn
15-102	SK11	1	BM

Scale	Date	Paper Size	Checked
1:100	06.07.15	A3	BM

www.urbanhybrid.co.uk : info@urbanhybrid.co.uk